


# 2026 STREET LINE STRIPING PROJECT

## FORT DODGE, IOWA


***The Iowa Statewide Urban Design and Specifications (SUDAS)***  
shall apply to construction work on this project. ([www.iowasudas.org](http://www.iowasudas.org))

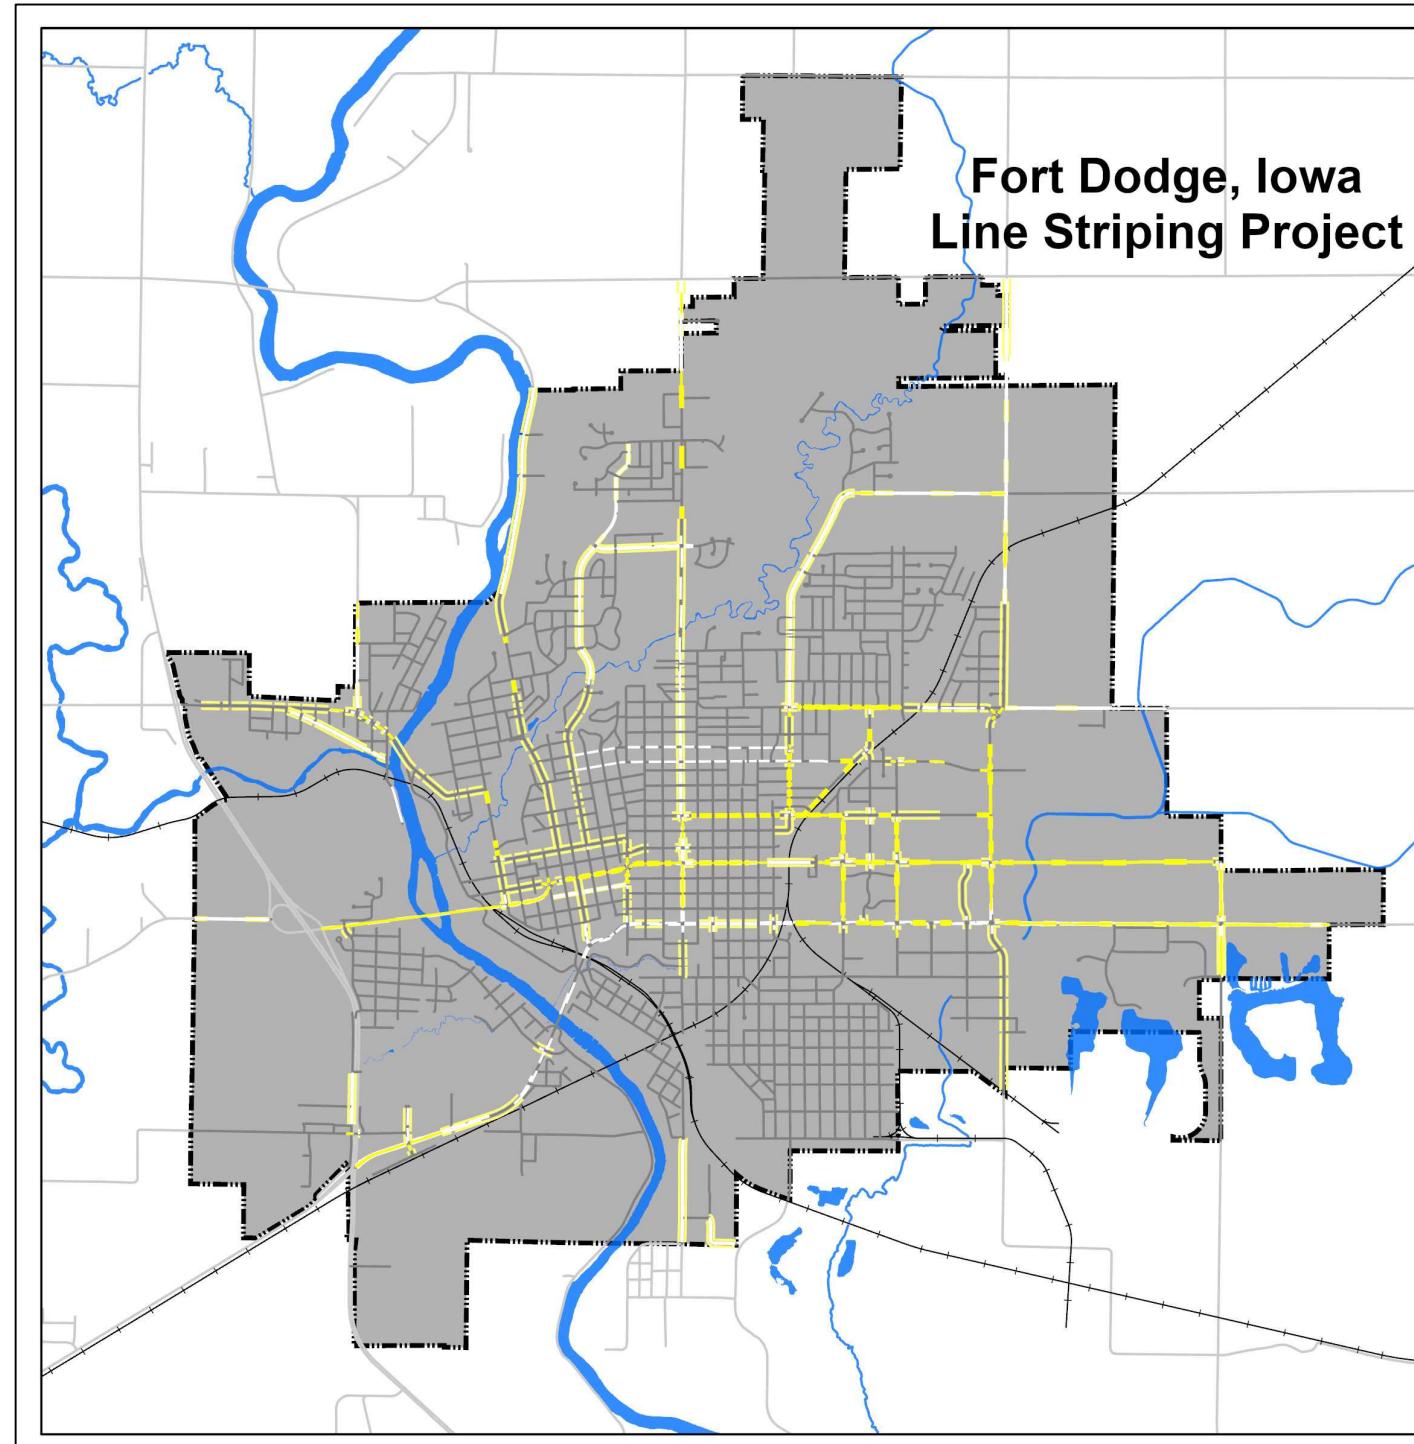

### INDEX OF DRAWINGS

- A.1 - TITLE SHEET
- B.1 - ESTIMATED REFERENCE INFORMATION  
ESTIMATED PROJECT QUANTITIES  
GENERAL NOTES
- D.1-D.4 - CITY PAINT STYLE PLAN SHEETS

CITY OF FORT DODGE	
MAYOR:	DAVID FLATTERY
COUNCIL:	KIM ALSTOTT JEN CRIMMINS SCOTT DAVIS TODD MCCUBBIN TERRY MOEHNKE CAMERON NELSON MEGAN SECOR
FINANCE DIRECTOR:	JEFF NEMMERS
CHIEF DEVELOPMENT OFFICER:	CHAD SCHAEFFER, P.E.
CITY ENGINEER:	AUSTIN T. MORROW, P.E.

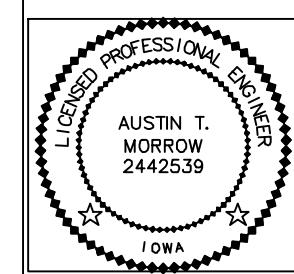
	I HEREBY CERTIFY THAT THIS ENGINEERING DOCUMENT WAS PREPARED BY ME OR UNDER MY DIRECT PERSONAL SUPERVISION AND THAT I AM A DULY LICENSED PROFESSIONAL ENGINEER UNDER THE LAWS OF THE STATE OF IOWA.
SIGNATURE: 	
AUSTIN T. MORROW, PROFESSIONAL ENGINEER DATE: 1/26/2026	
MY LICENSE RENEWAL DATE IS DECEMBER 31, 2027	
PAGES OR SHEETS COVERED BY THIS SEAL: All Pages (1-6)	

GENERAL NOTES	2026 Street Line Striping Project City of Fort Dodge Engineering Department 819 1ST AVE S FORT DODGE, IA	Approved _____ Title Sheet	GENERAL NOTES
GENERAL NOTES	GENERAL NOTES	GENERAL NOTES	GENERAL NOTES
GENERAL NOTES	GENERAL NOTES	GENERAL NOTES	GENERAL NOTES
GENERAL NOTES	GENERAL NOTES	GENERAL NOTES	GENERAL NOTES

Date: 1/1/2026  
Sheet A.1


ESTIMATE REFERENCE INFORMATION					
ITEM NO.	ITEM CODE	ITEM	DESCRIPTION	QUANTITY	UNITS
1	2527-9263109	4" LANE STRIPE - SOLID - YELLOW	PAINTED PAVEMENT MARKING, WATERBORNE OR SOLVENT-BASED	2462.7	STA
2	2527-9263109	4" LANE STRIPE - SOLID - WHITE	PAINTED PAVEMENT MARKING, WATERBORNE OR SOLVENT-BASED	1579.05	STA
3	2527-9263109	4" LANE STRIPE - DASHED - YELLOW	PAINTED PAVEMENT MARKING, WATERBORNE OR SOLVENT-BASED	246.23	STA
4	2527-9263109	4" LANE STRIPE - DASHED - WHITE	PAINTED PAVEMENT MARKING, WATERBORNE OR SOLVENT-BASED	171.68	STA
5	2527-9263110	REMOVAL OF 4" LANE STRIPE	REMOVAL PAVEMENT MARKING, 4" WIDTH	1.81	STA
6	2533-4980005	MOBILIZATION		1	LS
7	2528-8445110	TRAFFIC CONTROL		1	LS

2026 Street Line Striping Project	Designed avd Odor, PLS
819 1ST AVE S	Drawn
City of Fort Dodge Engineering Department	Checked Austin Morrow, PE
FORT DODGE, IA	Date _____
Estimated Quantities and Reference Information	Approved _____ Date _____ Title _____
GENERAL NOTES	
Date: 1/1/2026	
Sheet B.1	

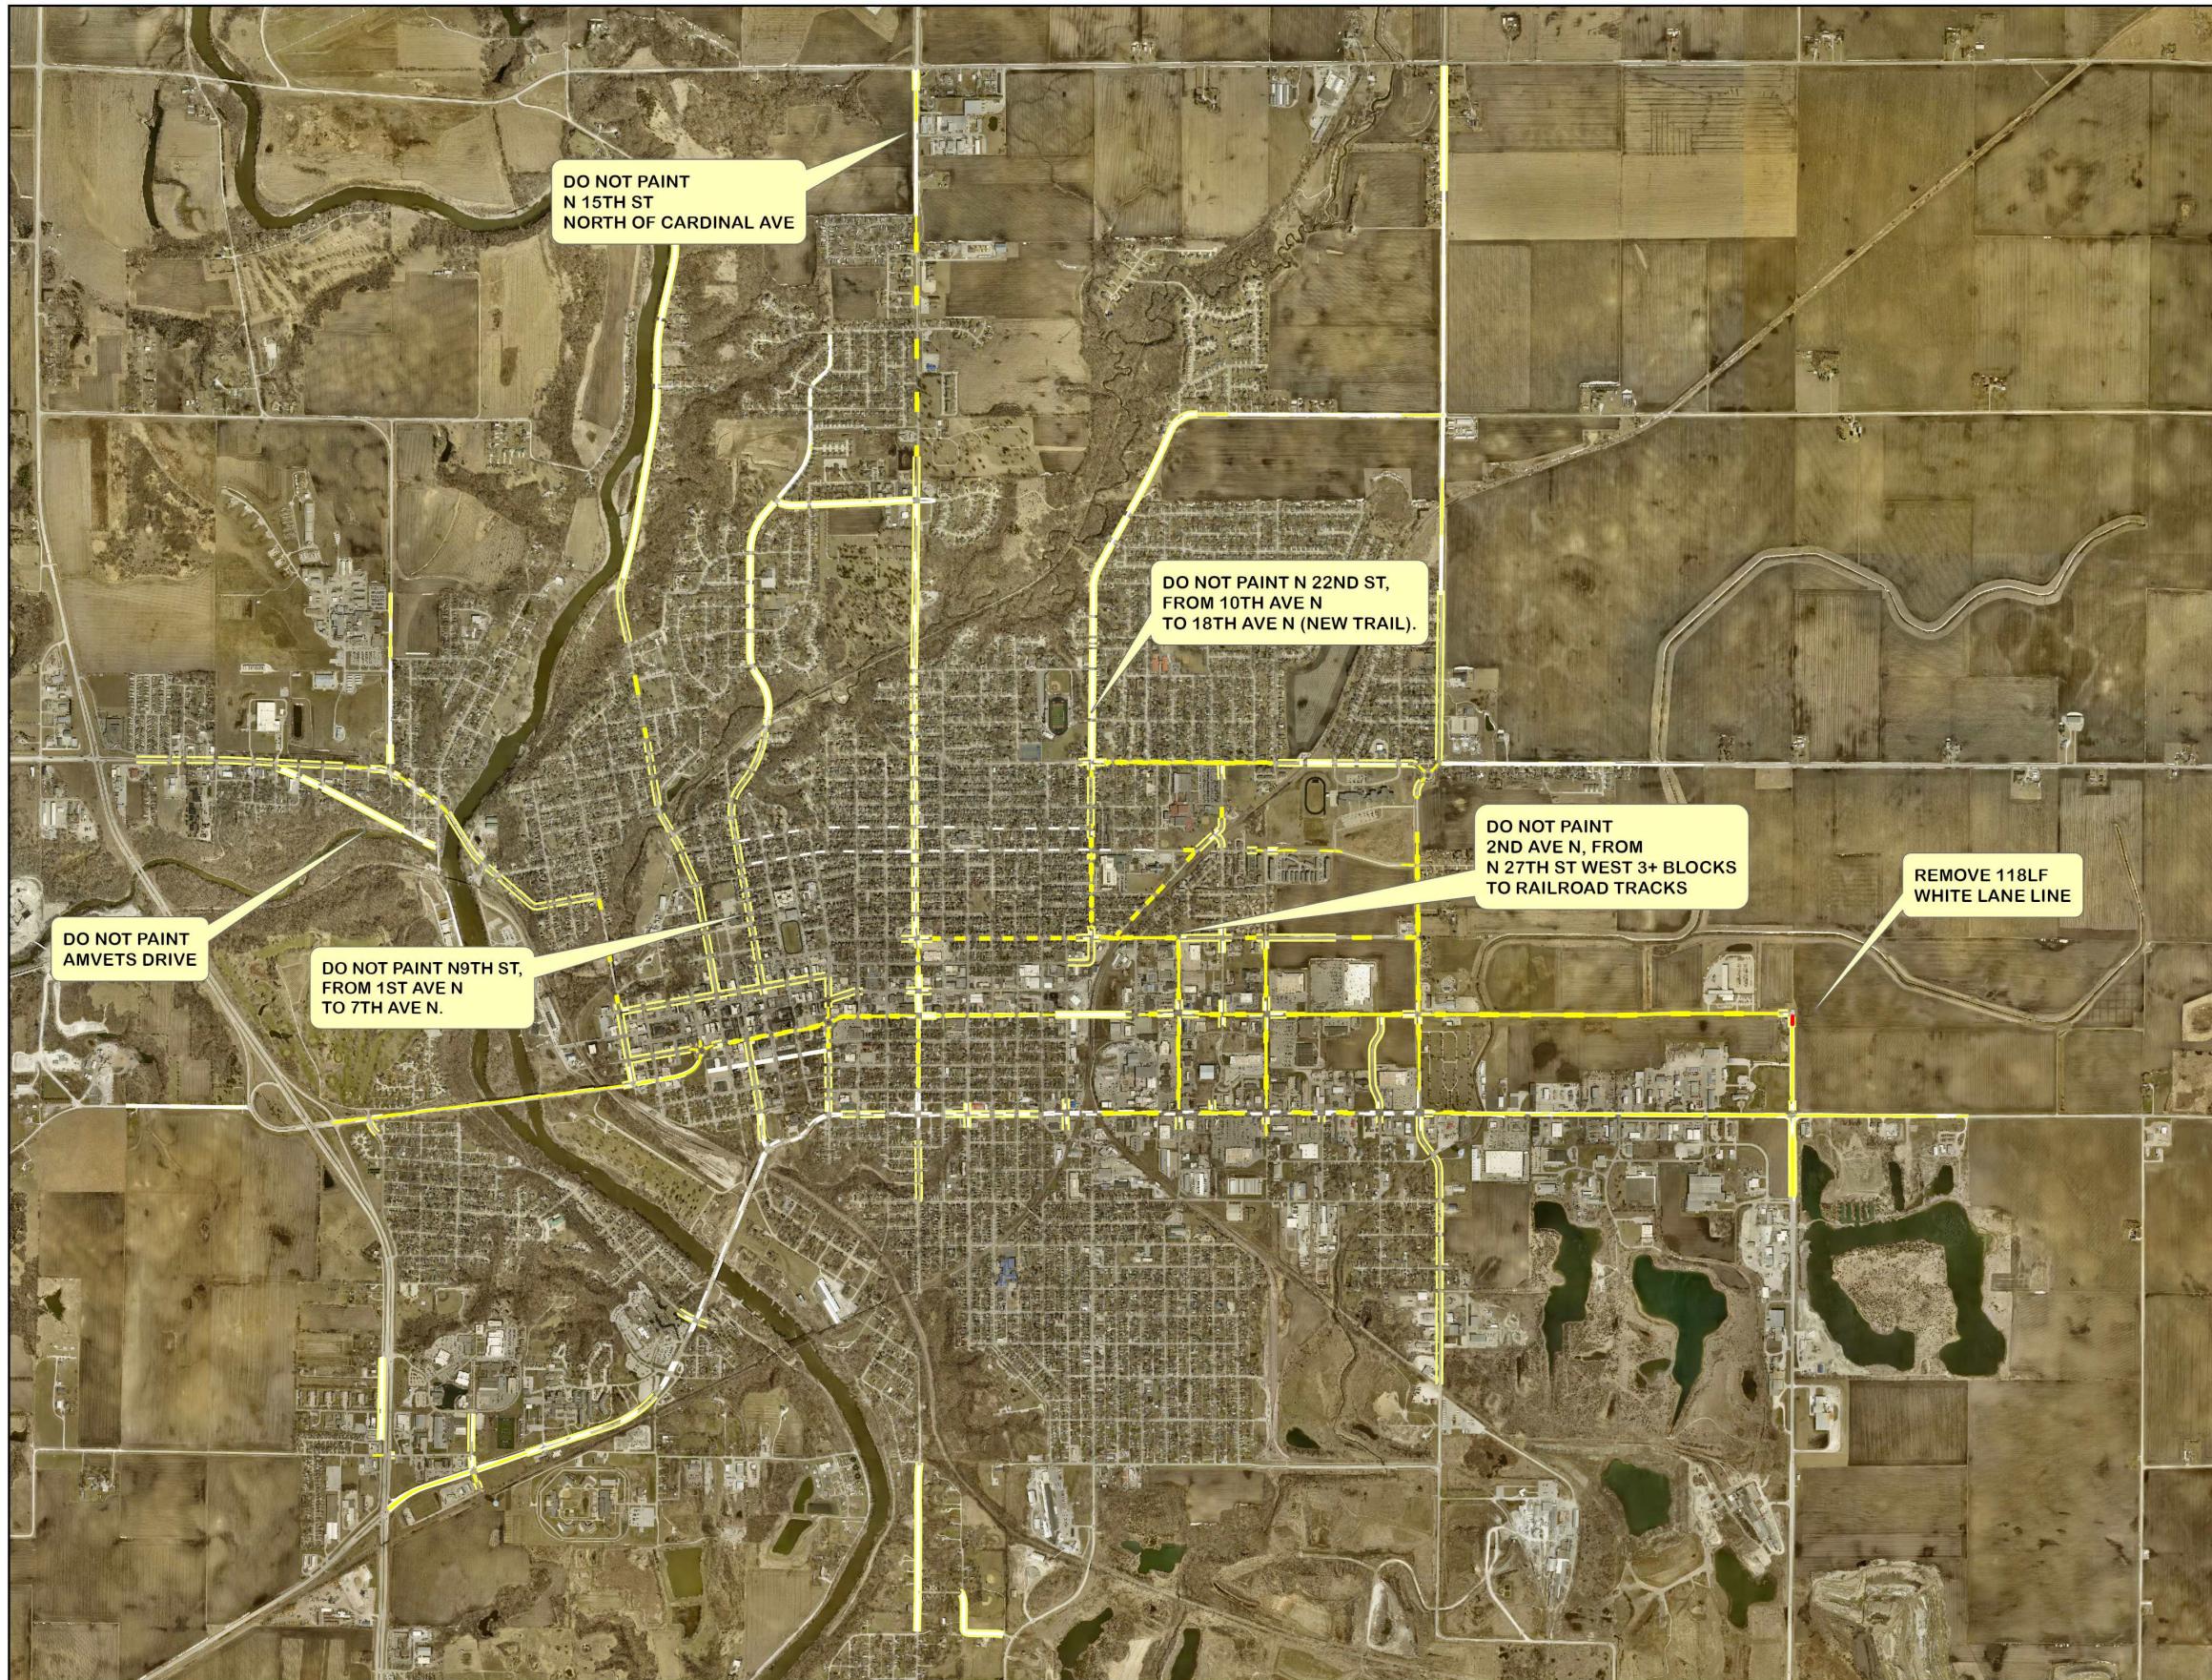


Fort Dodge, Iowa  
2026 Street Striping  
Project

VICINITY MAP

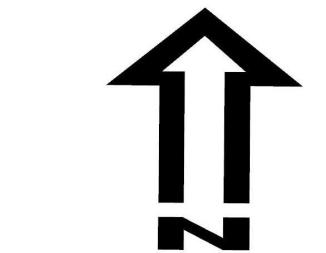

0 0.25 0.5 1  
Miles

2026 Street Line Striping Project		Designed _____
819 1ST AVE S		Drawn _____
City of Fort Dodge Engineering Department FORT DODGE, IA		Checked Austin Morrow, PE
Approved _____		Date _____
Vicinity Map		Title _____
GENERAL NOTES		
Date: 1/1/2026		
Sheet D.1		

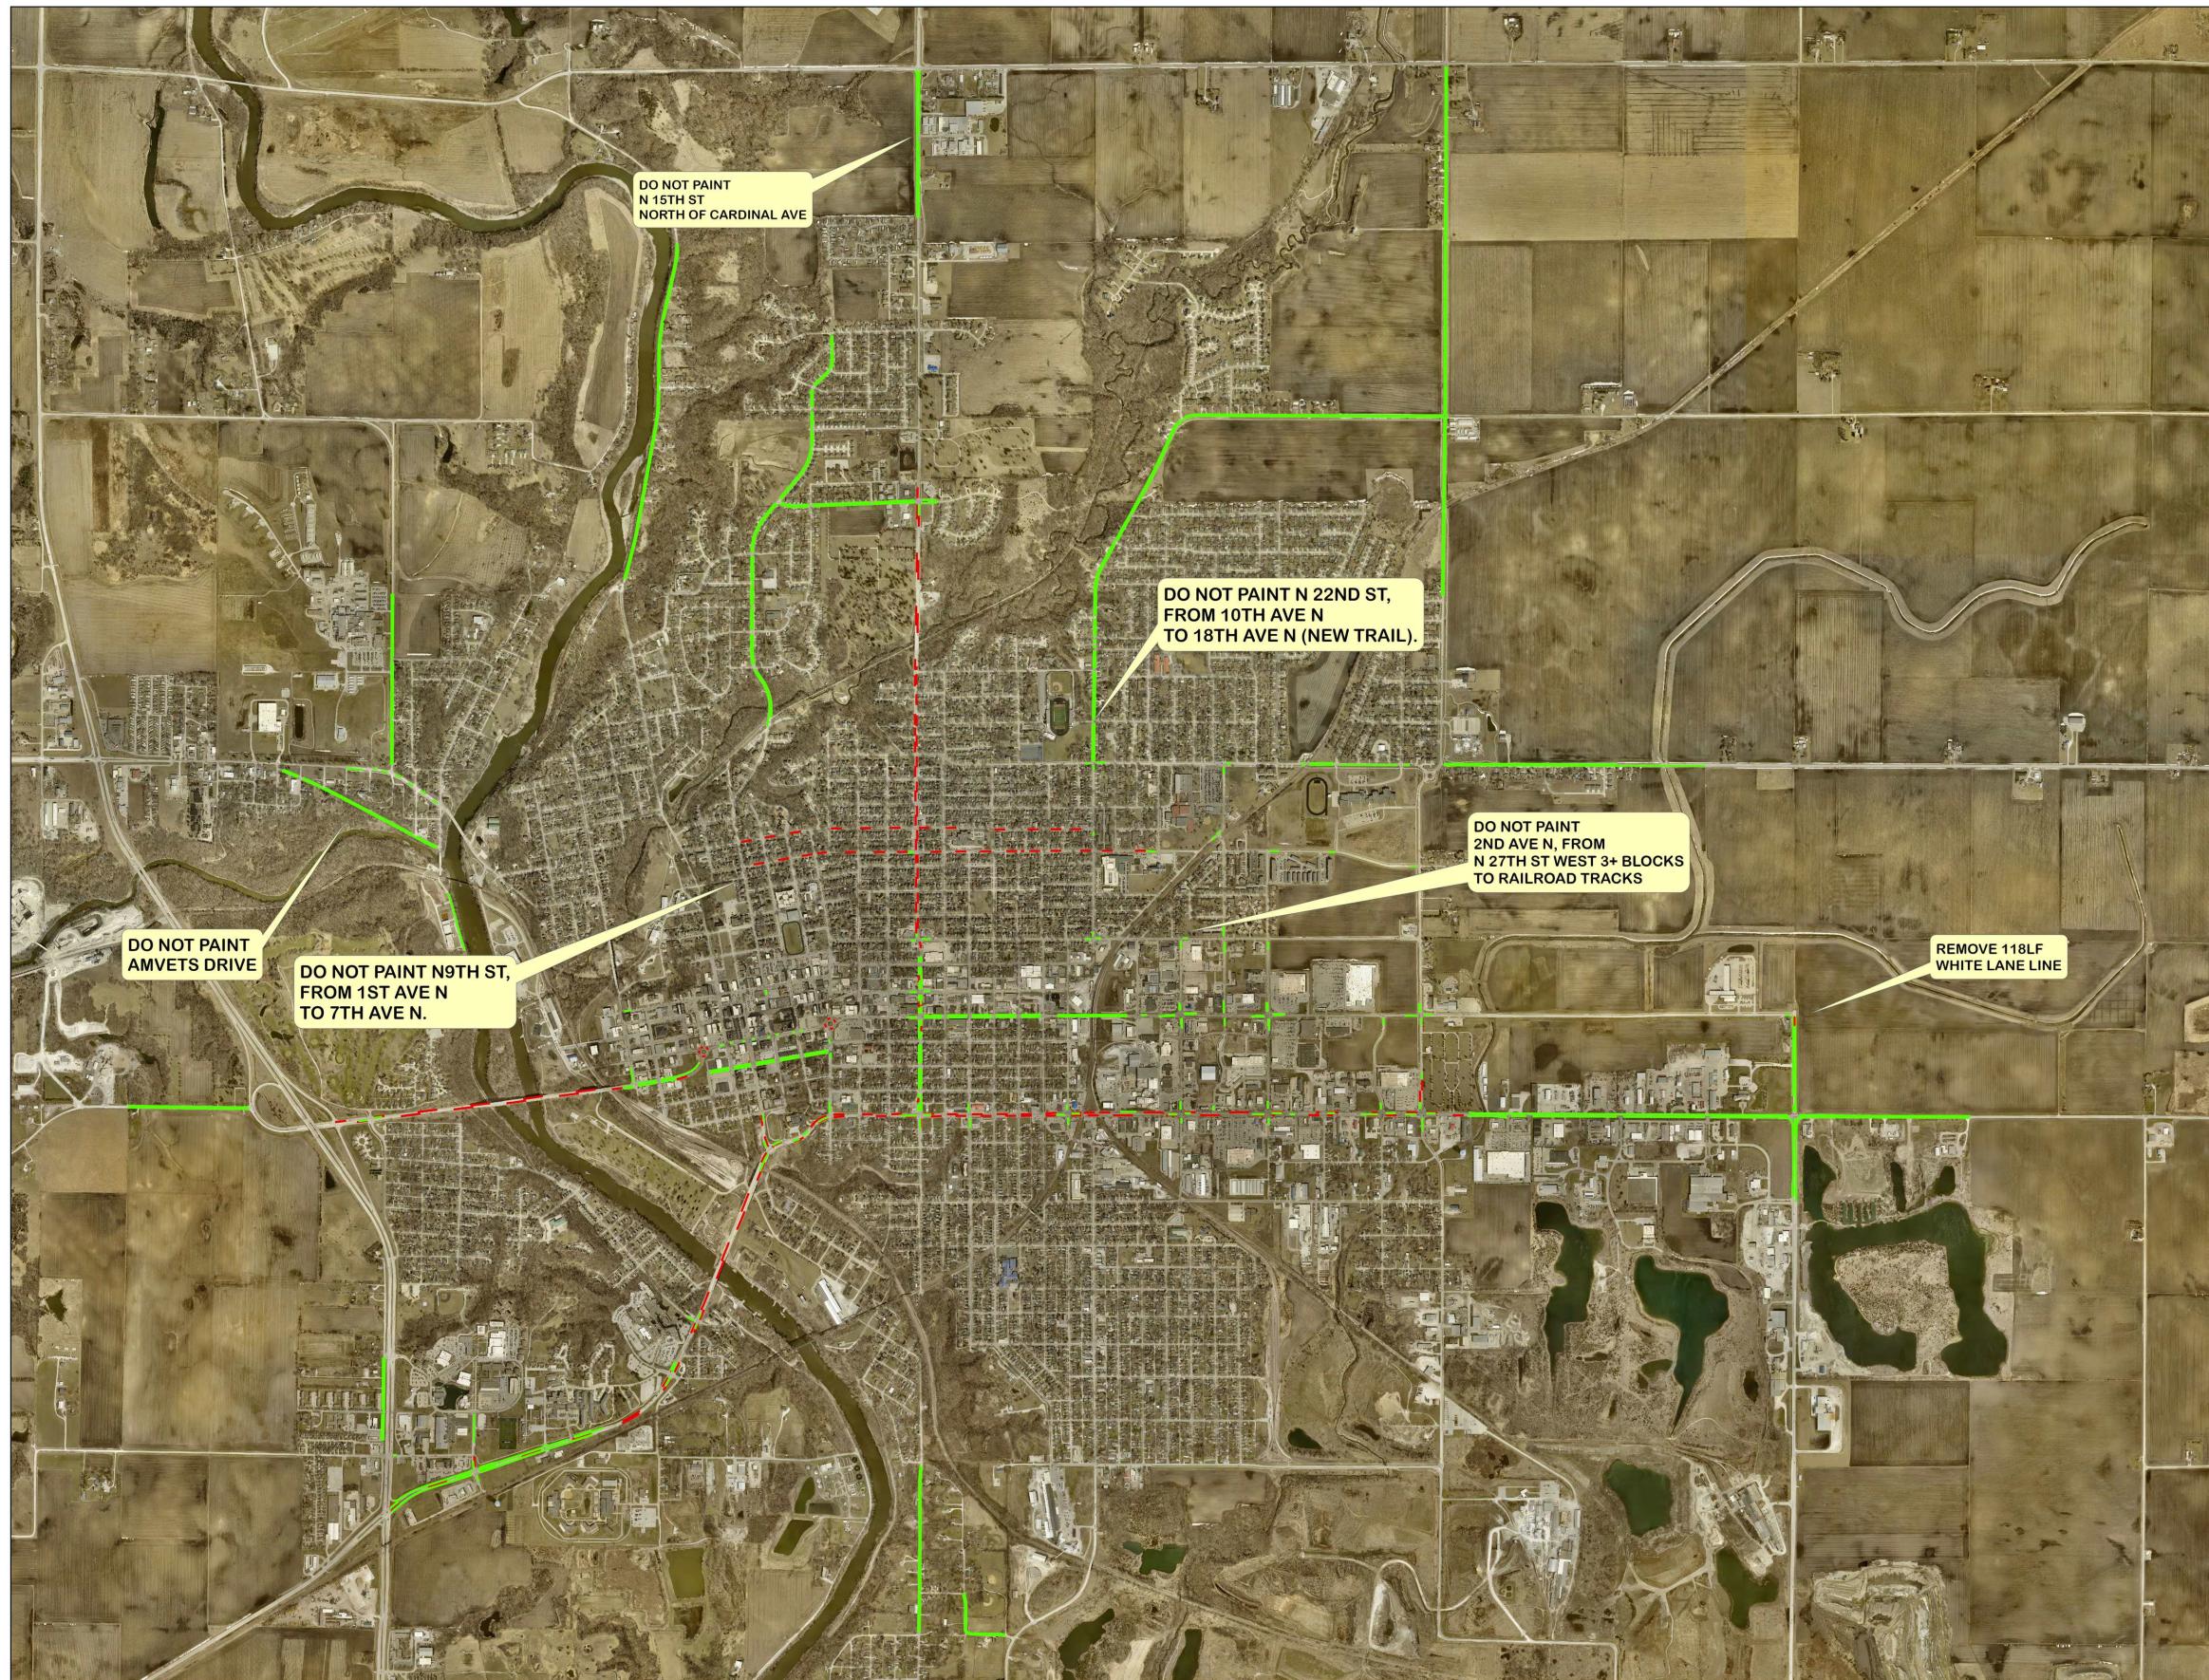


Fort Dodge, Iowa  
2026 Street Striping  
Project

WHITE - ALL

**Legend**

**WHITE  
ONLY**

- Dashed, White
- Solid, White

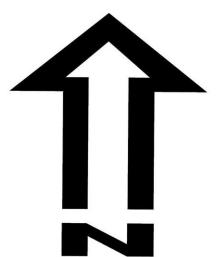

0 0.25 0.5 1  
Miles

2026 Street Line Striping Project		Designed _____
819 1ST AVE S		Drawn _____
City of Fort Dodge Engineering Department FORT DODGE, IA		Checked Austin Morrow, PE Date _____
Approved _____		Title _____
White - All		
GENERAL NOTES		
Date: 1/1/2026		
Sheet D.2		




Fort Dodge, Iowa  
2026 Street Striping  
Project

YELLOW - ALL

**Legend**

**YELLOW  
ONLY**

- Dashed, Yellow
- Solid, Yellow, Single
- Solid, Yellow, Double

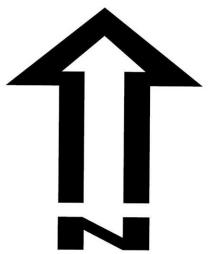

0 0.25 0.5 1  
Miles

2026 Street Line Striping Project		Designed _____
819 1ST AVE S		Drawn _____
City of Fort Dodge Engineering Department FORT DODGE, IA		Checked Austin Morrow, PE Date _____
Approved _____		Title _____
Yellow - All	Yellow - All	

Date:  
1/1/2026  
Sheet D.3



## Fort Dodge, Iowa 2026 Street Striping Project

### HAND WORK

#### Legend

GENERAL NOTES	DO NOT PAINT	DO NOT PAINT	DO NOT PAINT	DO NOT PAINT
	AMVETS DRIVE	N 9TH ST, FROM 1ST AVE N TO 7TH AVE N.	2ND AVE N, FROM N 27TH ST WEST 3+ BLOCKS TO RAILROAD TRACKS	10TH AVE N TO 18TH AVE N (NEW TRAIL).
				N 15TH ST NORTH OF CARDINAL AVE
				N 22ND ST

Dashed,  
White, 1


Dashed,  
Yellow, 1

Solid,  
White, 1

Solid,  
Yellow, 1

Solid,  
Yellow, 2

Dashed,  
White, 1

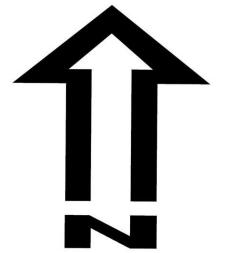

0 0.25 0.5 1  
Miles

2026 Street Line Striping Project	Designed _____
City of Fort Dodge Engineering Department 819 1ST AVE S FORT DODGE, IA	Drawn _____
	Checked Austin Morrow, PE
	Approved _____
	Date _____
	Title _____
Date: 1/1/2026	
Sheet D.4	